


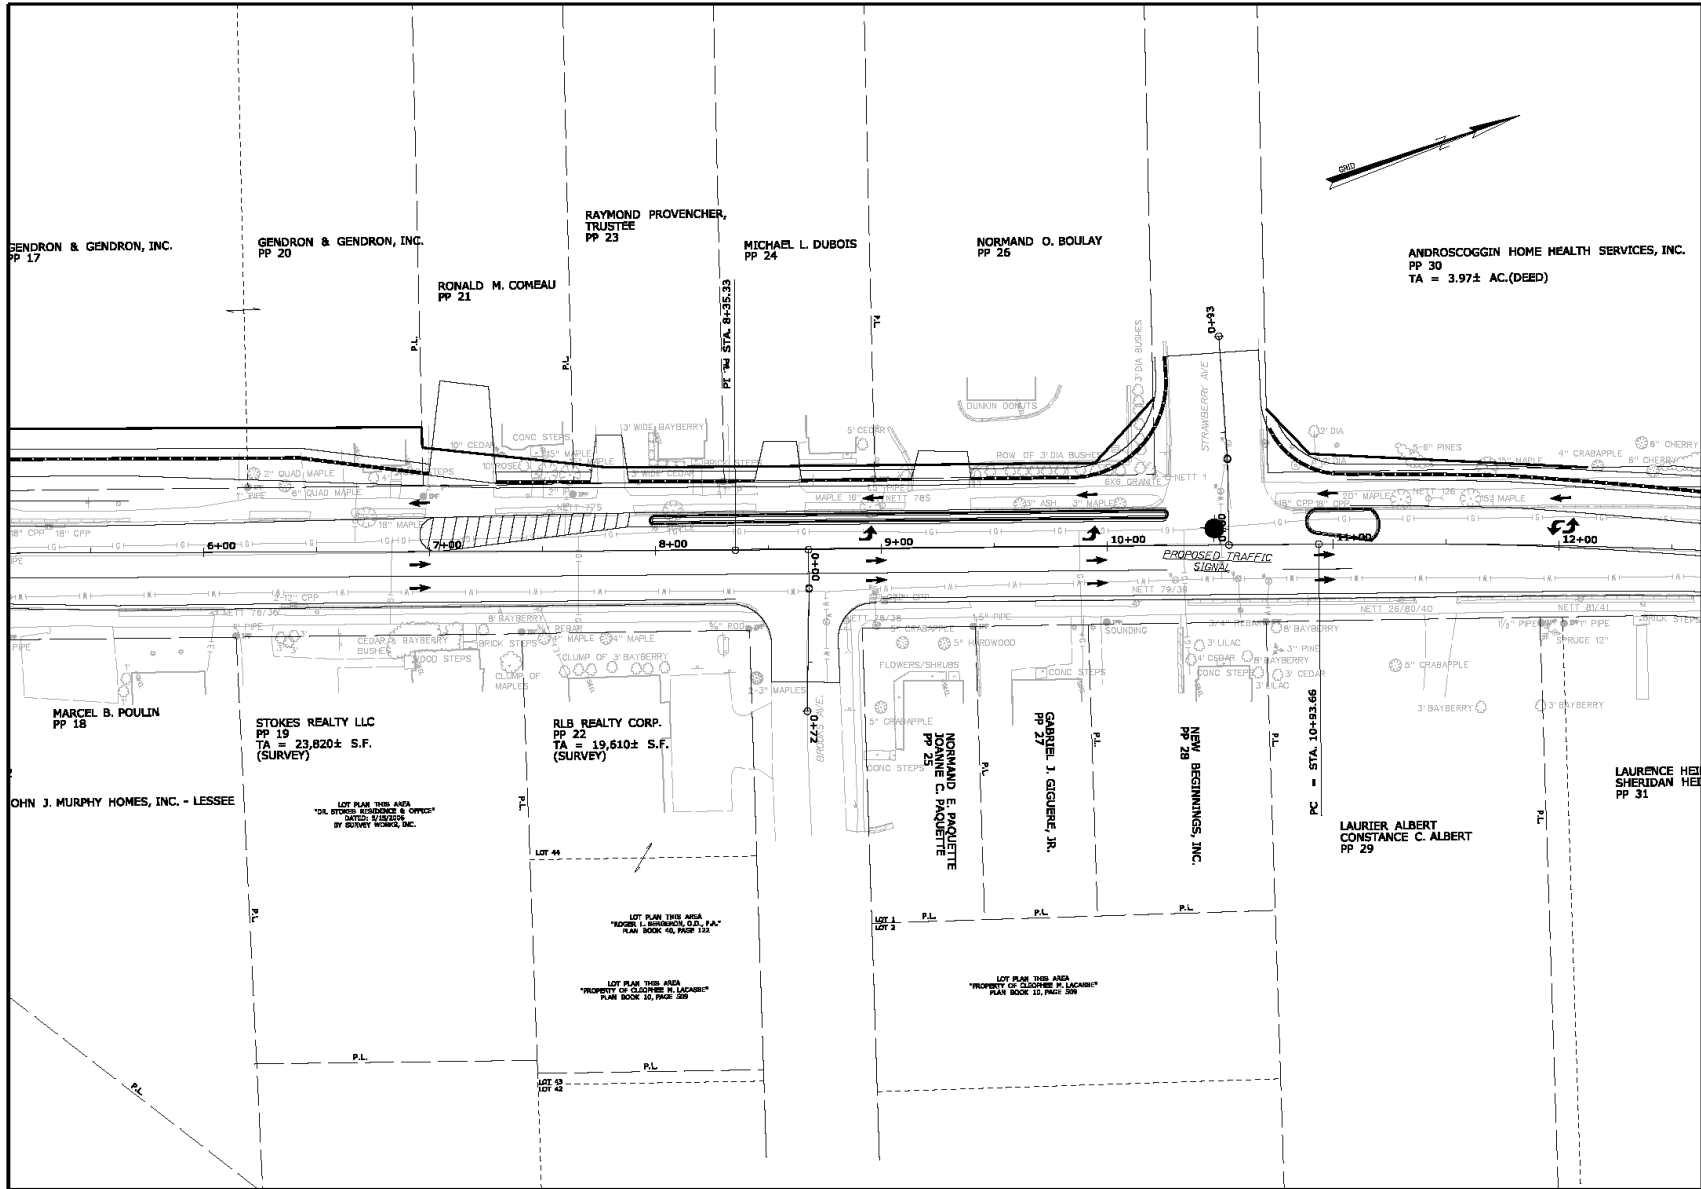


Filename: ... \Highway\msta012\_highway2.dgn Division: HIGHWAY Username: jonathan.french Date: 6/11/2010



STATE OF MAINE DEPARTMENT OF TRANSPORTATION	
PIN PIN 15080.00 HIGHWAY PLANS	
DATE	BY
DESIGNED	DESIGNED
CHECKED	CHECKED
INVESTIGATED	INVESTIGATED
RECORDED	RECORDED
REVISION 1	REVISION 1
REVISION 2	REVISION 2
REVISION 3	REVISION 3

Filename: ... \highway\msta013\_11p1en3.dgn Division: HIGHWAY Username: jonathan.french Date: 6/11/2010

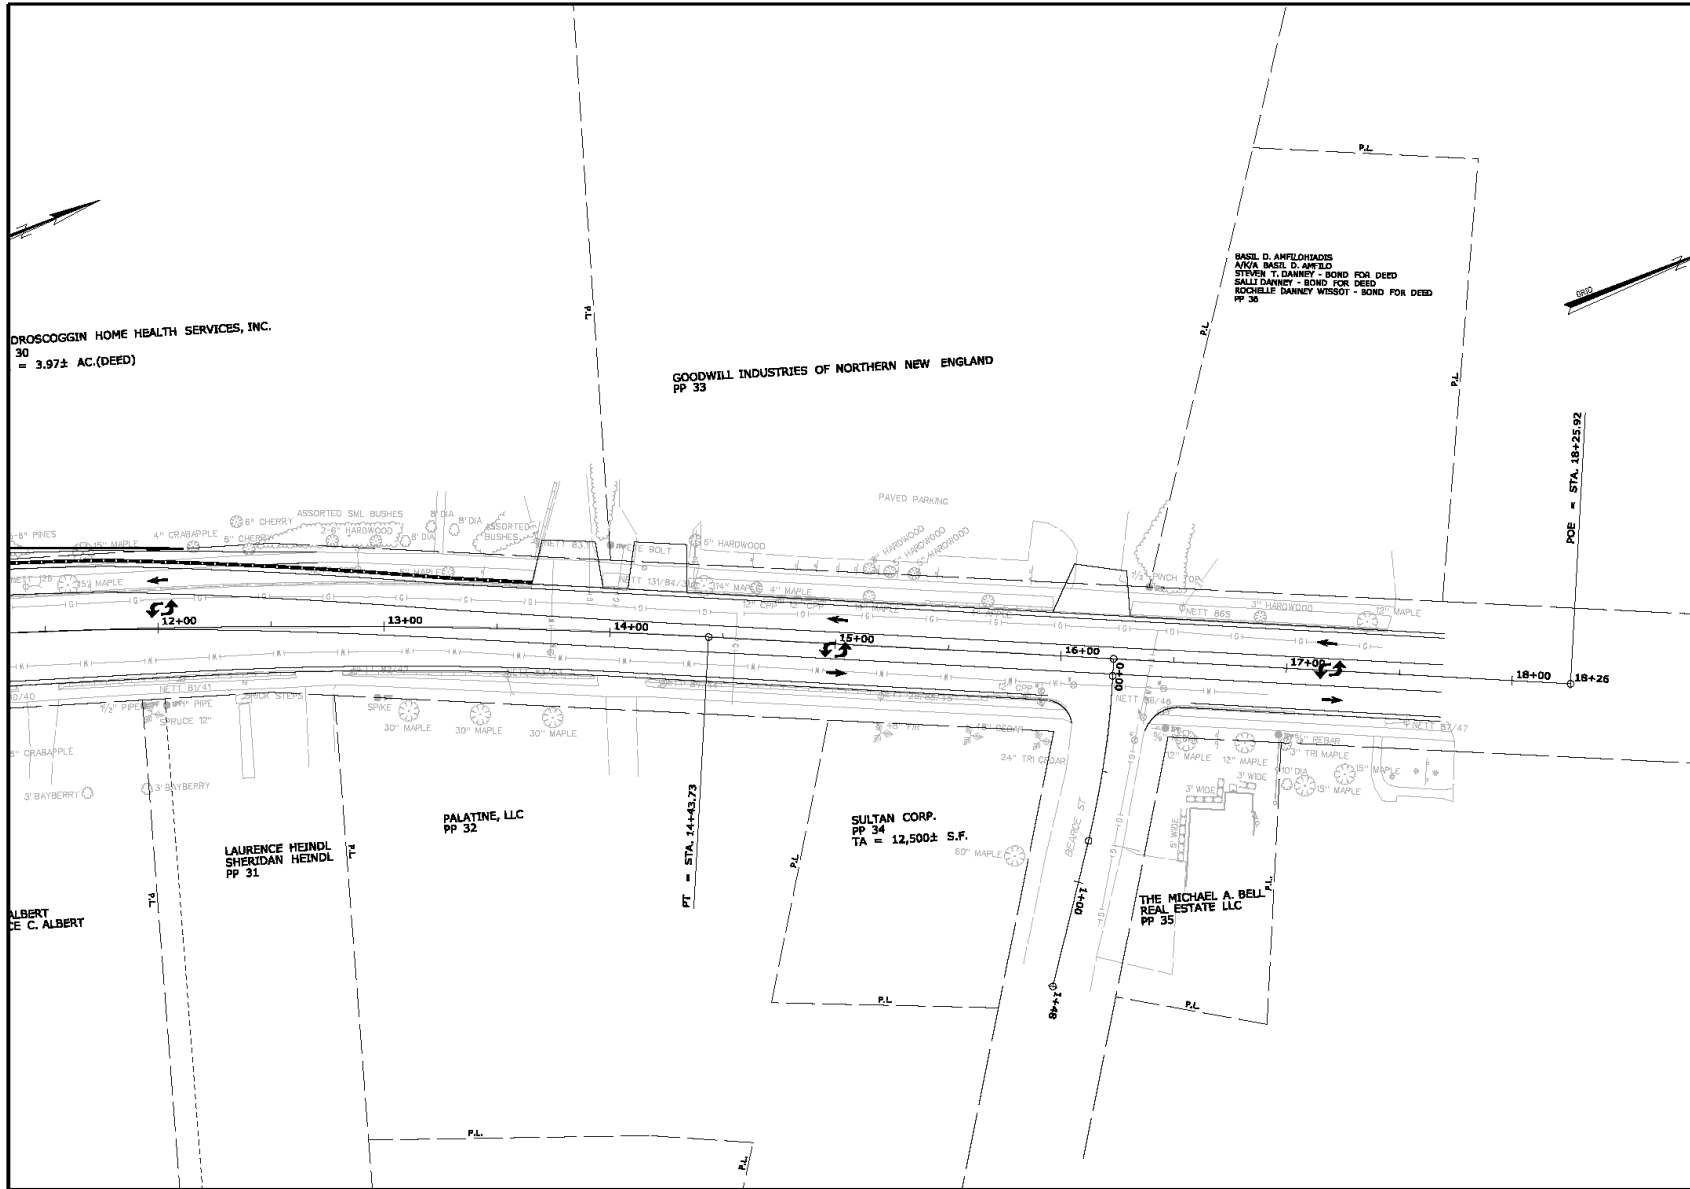

STATE OF MAINE DEPARTMENT OF TRANSPORTATION		SIGNATURE	
PIN 15080.00		P.E. NUMBER	
DATE		DATE	
PROJECT NUMBER		PROJECT NUMBER	
DESIGNED BY		DESIGNED BY	
CHECKED BY		CHECKED BY	
REVISION 1		REVISION 1	
REVISION 2		REVISION 2	
REVISION 3		REVISION 3	
REVISION 4		REVISION 4	
LEWISTON MAIN STREET PLANS		SHEET NUMBER <b>13</b> OF 3	

Main St (Station 12+00 to Station 18+00)  
(Includes Bearce)